
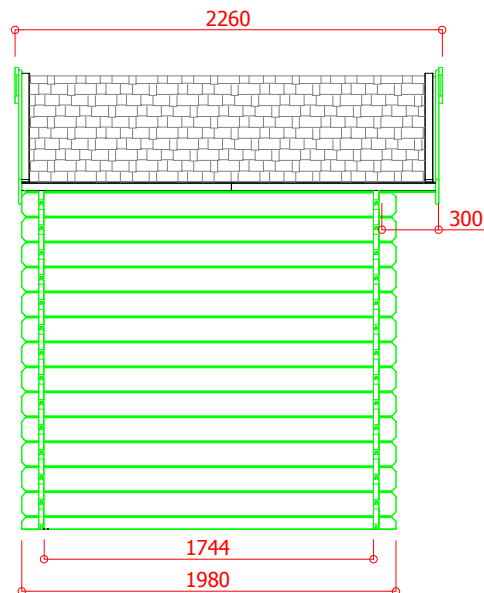



S815

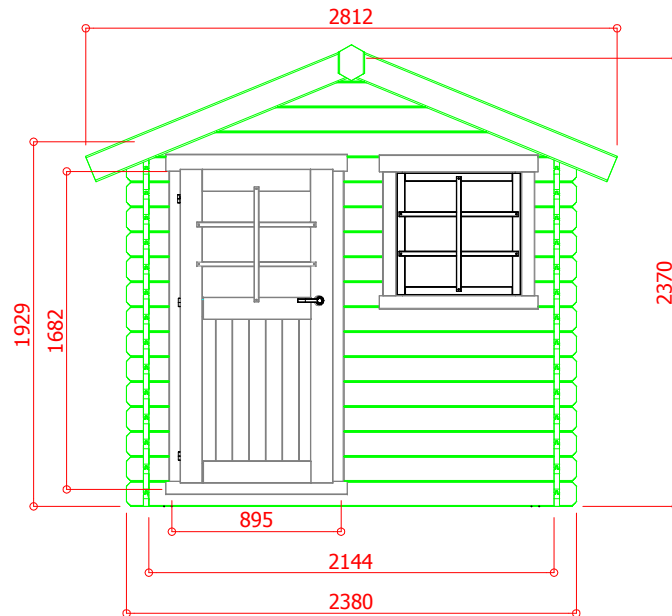

	3.74 m ²
	4.71 m ²

Schaal / Échelle / Scale / Escala / Escala / Scala : 1:40

Dakhelling ± 22 °


Pente ± 22 °

Gradient ± 22 °

Pendente ± 22 °

Pendiente ± 22 °

Pendenza ± 22 °

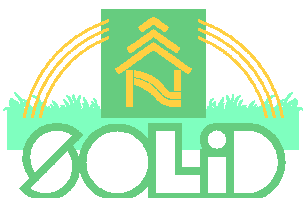

Industriepark 8
8587 Spiere-Helkijn

CreateDate: 12.10.2007

SaveDate: 12.10.2007

PlotDate: 13.02.2008

Deuropening / Embrasure de porte / Doorway /
Apertura de puerta / Apertura delle porte / Abertura de portas

Breedte / Largeur / Width / Anchura / Boca / Larghezza

895

Hoogte / Hauteur / Height / Altura / Altezza / Altura

1682