
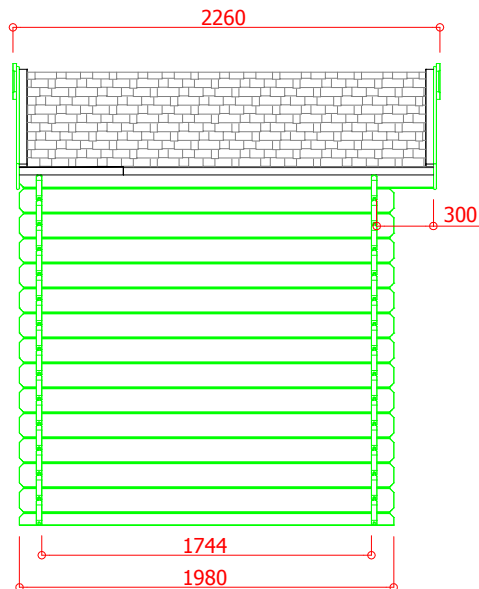


# S820

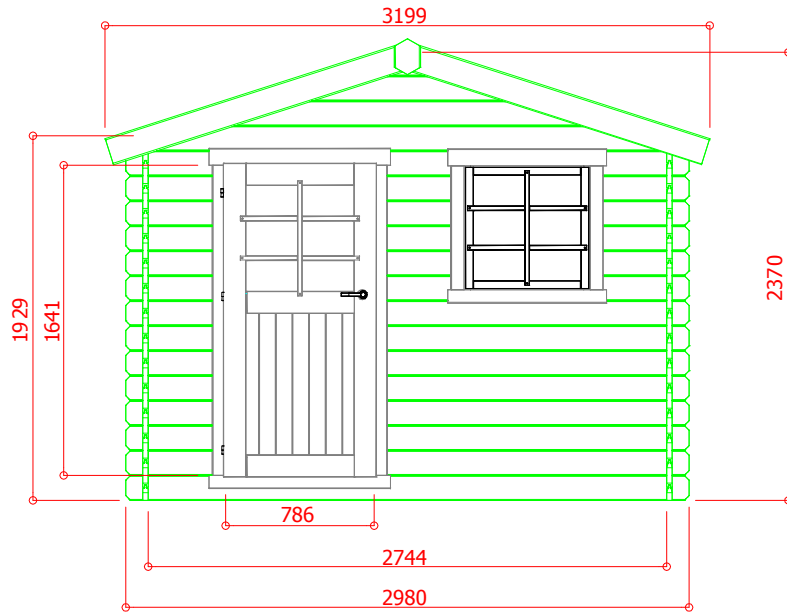

	<b>4.79</b> m <sup>2</sup>
	<b>5.90</b> m <sup>2</sup>

Schaal / Échelle / Scale / Escala / Escala / Scala : 1:40

Dakhelling ± 18 °	Pendente ± 18 °
Pente ± 18 °	Pendiente ± 18 °
Gradient ± 18 °	Pendenza ± 18 °



Industriepark 8  
8587 Spiere-Helkijn

CreateDate: 04.11.2005  
SaveDate: 17.01.2007  
PlotDate: 18.01.2007

Deuropening / Embrasure de porte / Doorway /  
Apertura de puerta / Apertura delle porte / Abertura de portas

Breedte / Largeur / Width / Anchura / Boca / Larghezza	786
Hoogte / Hauteur / Height / Altura / Altezza / Altura	1641

