
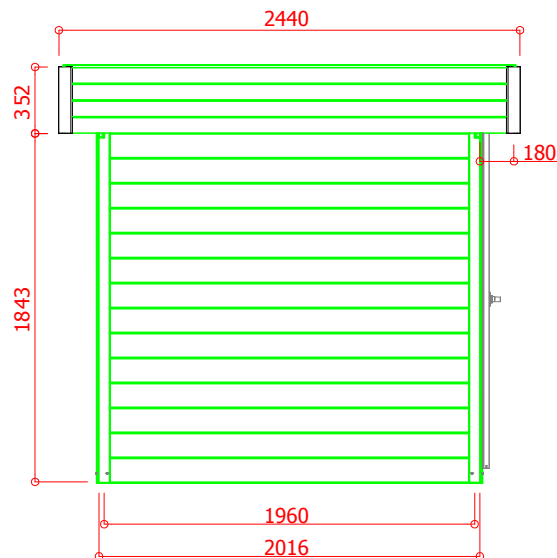


S8214

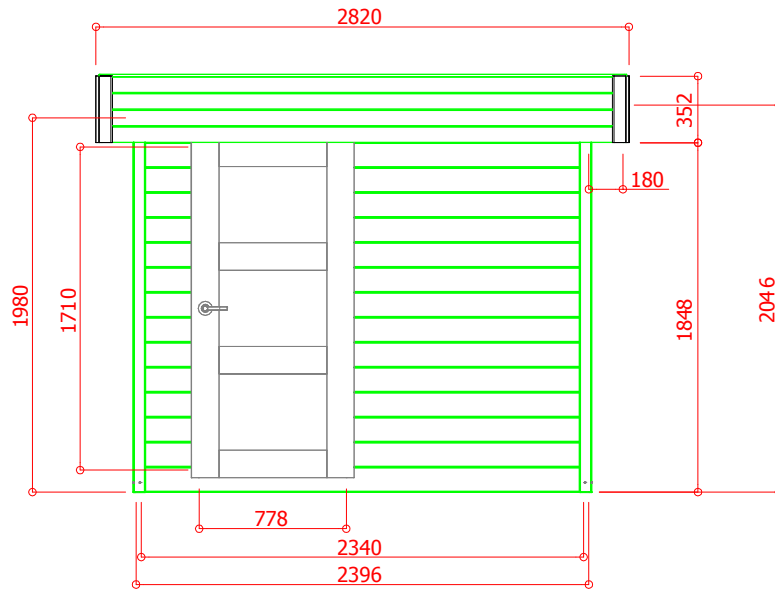

Industriepark 8
8587 Spiere-Helkijn

CreateDate: 08.08.2006
SaveDate: 09.02.2007
PlotDate: 09.02.2007

	4.59 m ²
	4.83 m ²

Schaal / Échelle / Scale / Escala / Escala / Scala : 1:40

Dakhelling ± 3 °	Pendente ± 3 °
Pente ± 3 °	Pendiente ± 3 °
Gradient ± 3 °	Pendenza ± 3 °

Deuropening / Embrasure de porte / Doorway /
Apertura de puerta / Apertura delle porte / Abertura de portas

Breedte / Largeur / Width / Anchura / Boca / Larghezza	778
Hoogte / Hauteur / Height / Altura / Altezza / Altura	1710

