



# S8221

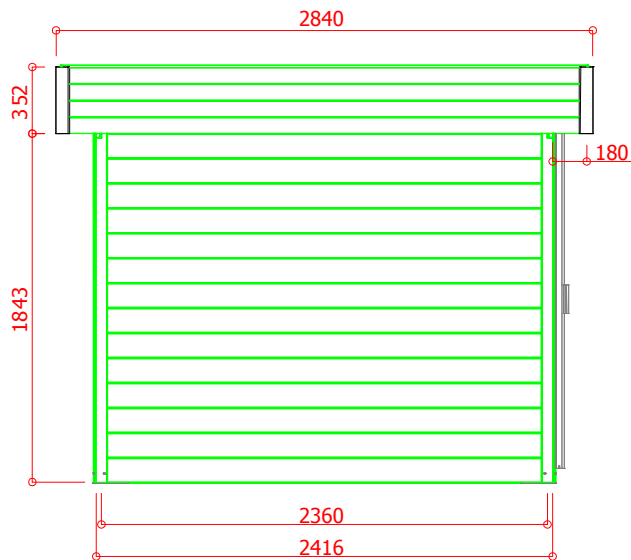

7.78 m<sup>2</sup>

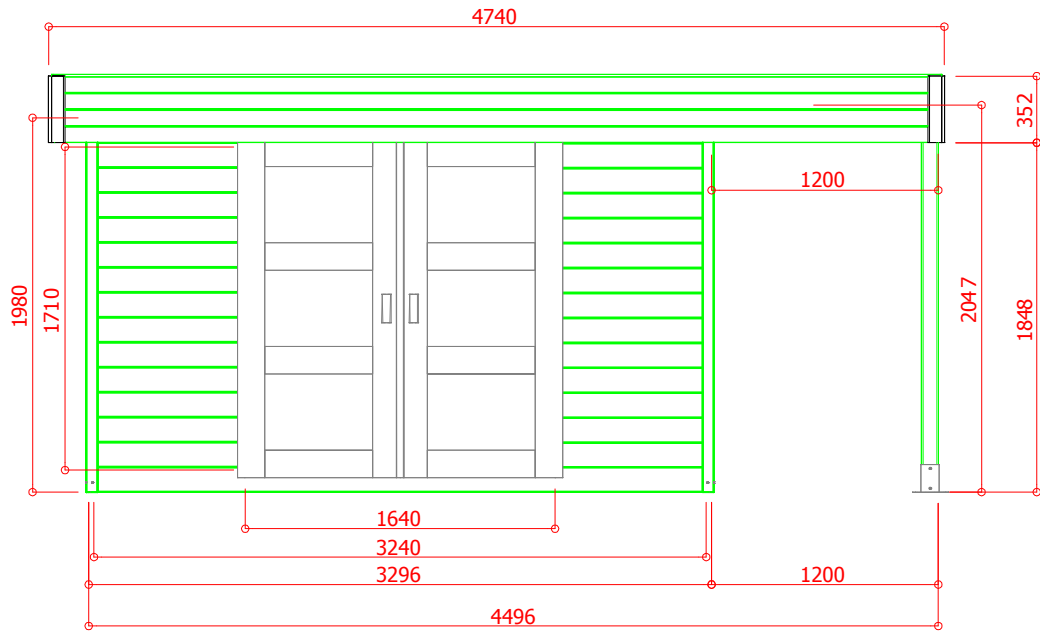

10.86 m<sup>2</sup>

Schaal / Échelle / Scale / Escala / Escala / Scala : 1:40

Dakhelling ± 3 °

Pente ± 3 °

Gradient ± 3 °

Pendente ± 3 °

Pendiente ± 3 °

Pendenza ± 3 °



Industriepark 8  
8587 Spiere-Helkijn

CreateDate: 07.08.2006

SaveDate: 09.02.2007

PlotDate: 09.02.2007

Deuropening / Embrasure de porte / Doorway /  
Apertura de puerta / Apertura delle porte / Abertura de portas

Breedte / Largeur / Width / Anchura / Boca / Larghezza

1640

Hoogte / Hauteur / Height / Altura / Altezza / Altura

1710

