
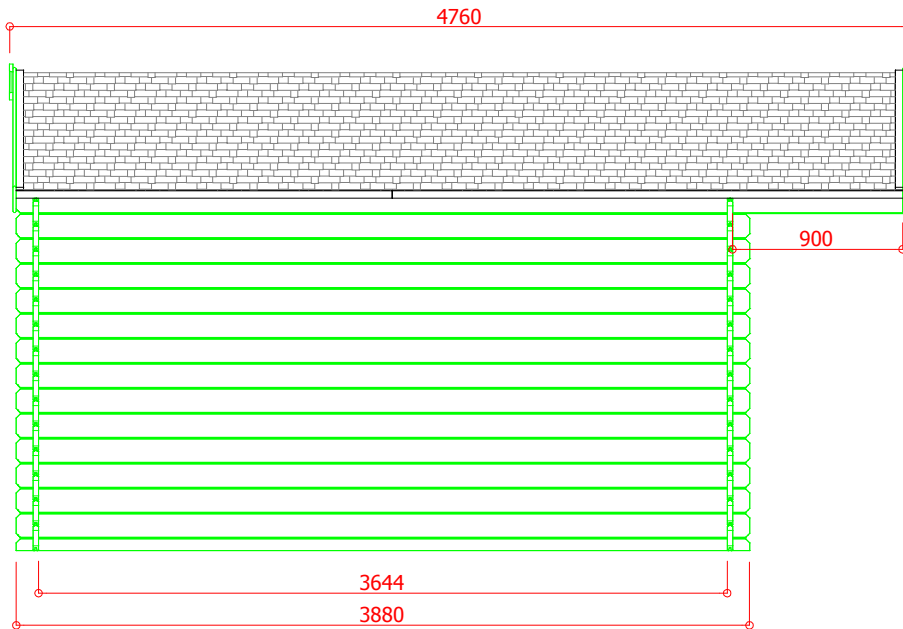
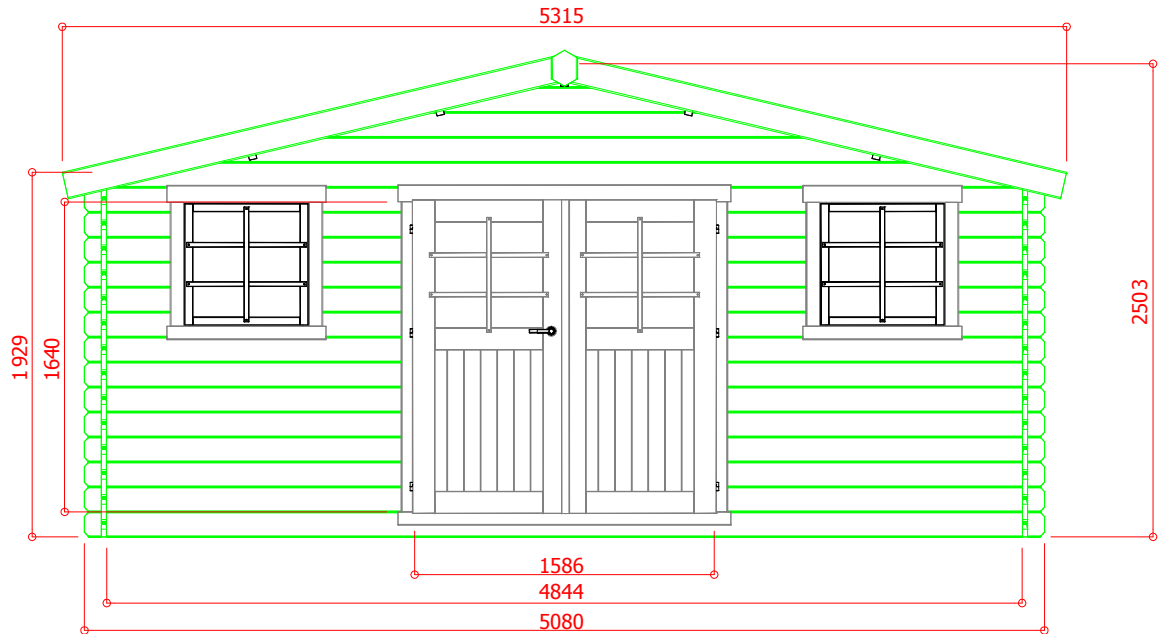
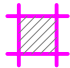


# S835

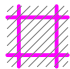

	<b>17.65</b> m <sup>2</sup>
	<b>19.71</b> m <sup>2</sup>

Schaal / Échelle / Scale / Escala / Escala / Scala : 1:40

Dakhelling ± 13 °	Pendente ± 13 °
Pente ± 13 °	Pendiente ± 13 °
Gradient ± 13 °	Pendenza ± 13 °



Industriepark 8  
8587 Spiere-Helkijn

CreateDate: 04.11.2005  
SaveDate: 25.01.2007  
PlotDate: 25.01.2007

Deuropening / Embrasure de porte / Doorway /  
Apertura de puerta / Apertura delle porte / Abertura de portas

Breedte / Largeur / Width / Anchura / Boca / Larghezza	<b>1586</b>
Hoogte / Hauteur / Height / Altura / Altezza / Altura	<b>1640</b>

