



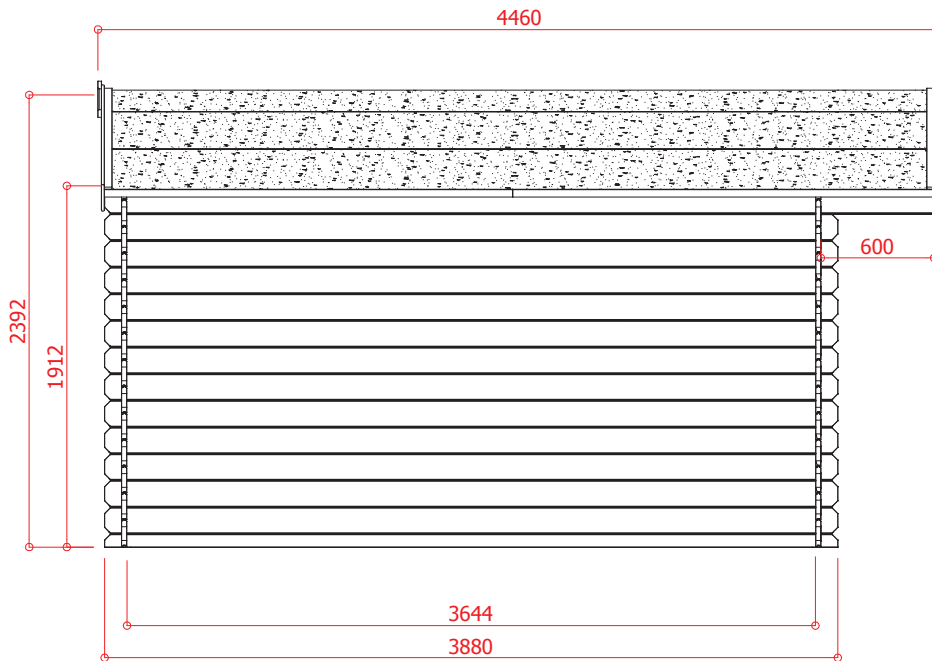

S8386

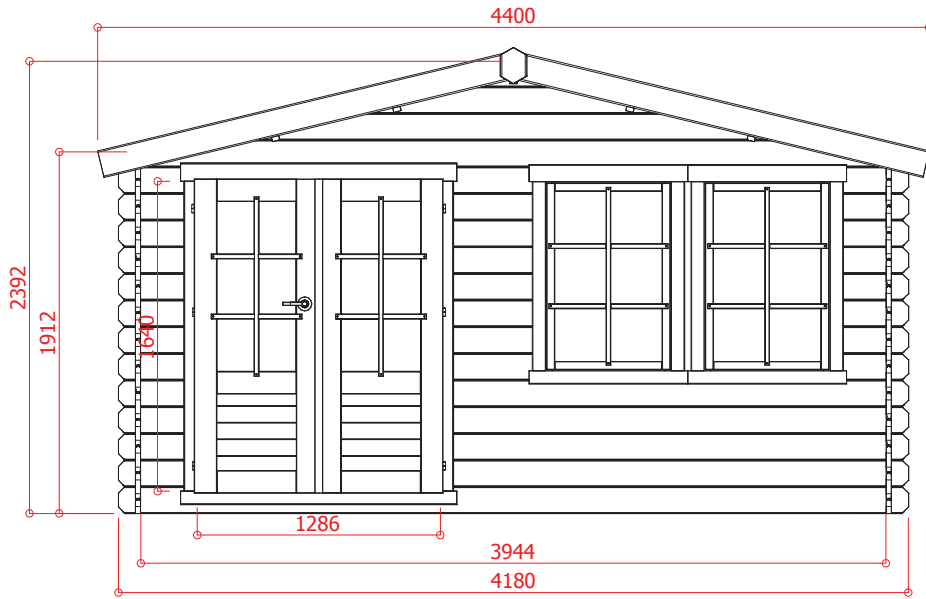

	14.37 m ²
	16.22 m ²

Schaal / Échelle / Scale / Escala / Escala / Scala : 1:40

Dakhelling ± 14 °	Pendente ± 14 °
Pente ± 14 °	Pendiente ± 14 °
Gradient ± 14 °	Pendenza ± 14 °





Industriepark 8
8587 Spiere-Helkijn

CreateDate: 04.11.2011
SaveDate: 04.11.2011
PlotDate: 04.11.2011

Deuropening / Embrasure de porte / Doorway /
Apertura de puerta / Apertura delle porte / Abertura de portas

Breedte / Largeur / Width / Anchura / Boca / Larghezza	1286
Hoogte / Hauteur / Heigth / Altura / Altezza / Altura	1640

S8386

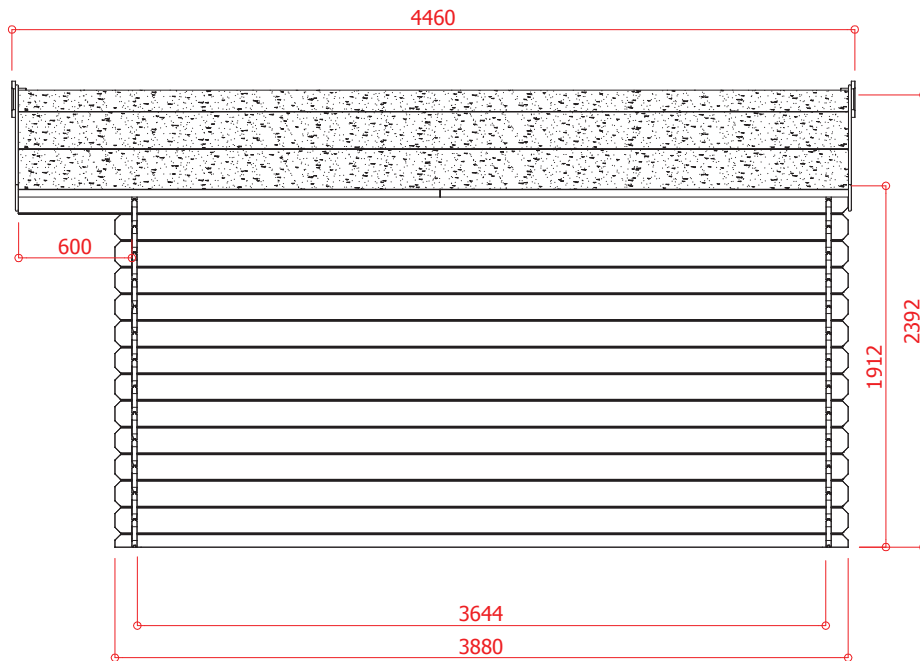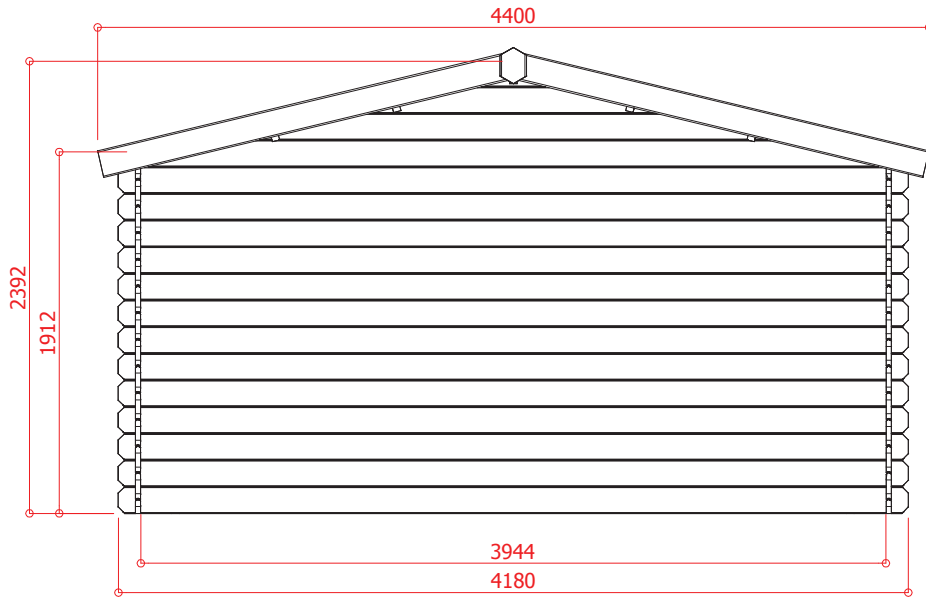

Industriepark 8
8587 Spiere-Helkijn

CreateDate: 04.11.2011
SaveDate: 04.11.2011
PlotDate: 04.11.2011



Schaal / Échelle / Scale / Escala / Escala / Scala : 1:40