
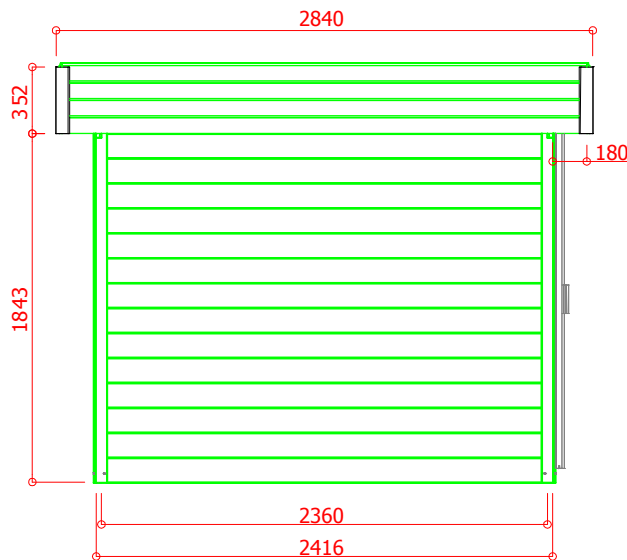
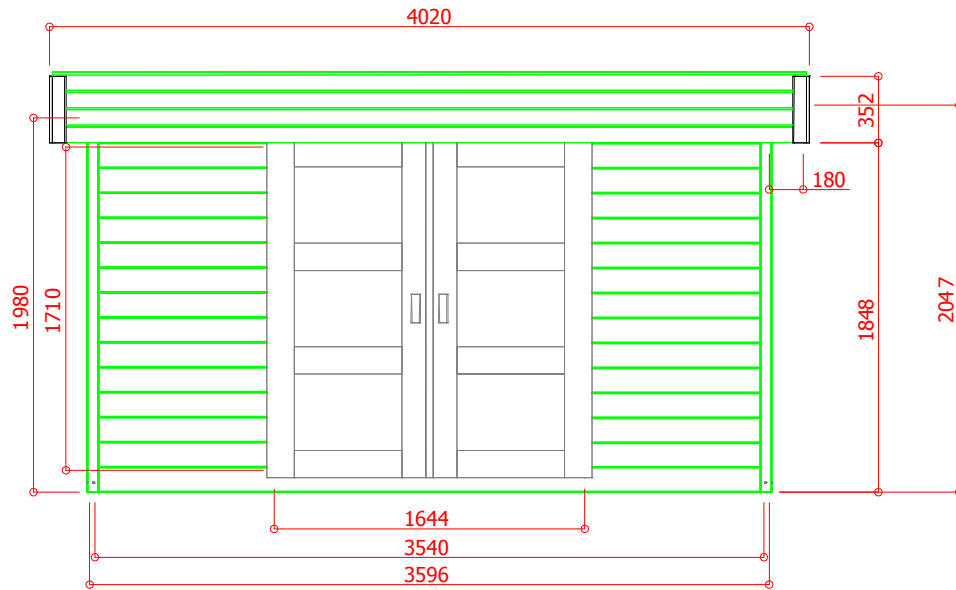
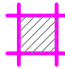


S8217

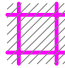

Industriepark 8
8587 Spiere-Helkijn
CreateDate: 04.11.2005
SaveDate: 09.02.2007
PlotDate: 09.02.2007

	8.35 m ²
	8.69 m ²

Schaal / Échelle / Scale / Escala / Escala / Scala : 1:40

Dakhelling ± 3 °

Pente ± 3 °

Gradient ± 3 °

Pendente ± 3 °

Pendiente ± 3 °

Pendenza ± 3 °

Deuropening / Embrasure de porte / Doorway /
Apertura de puerta / Apertura delle porte / Abertura de portas

Breedte / Largeur / Width / Anchura / Boca / Larghezza

1644

Hoogte / Hauteur / Height / Altura / Altezza / Altura

1710