
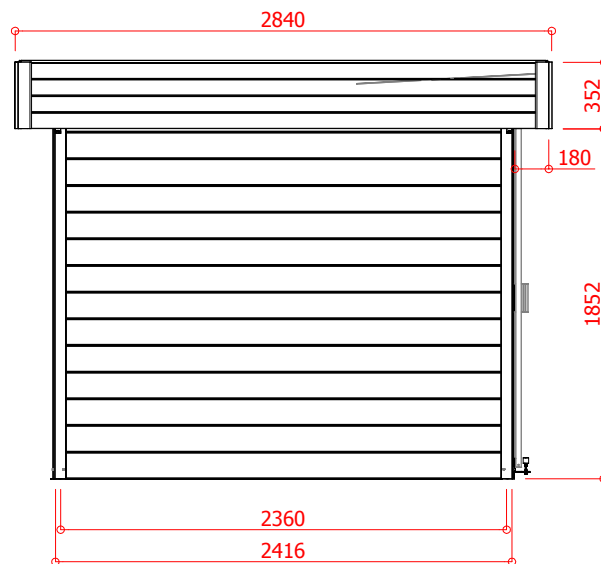


S8387

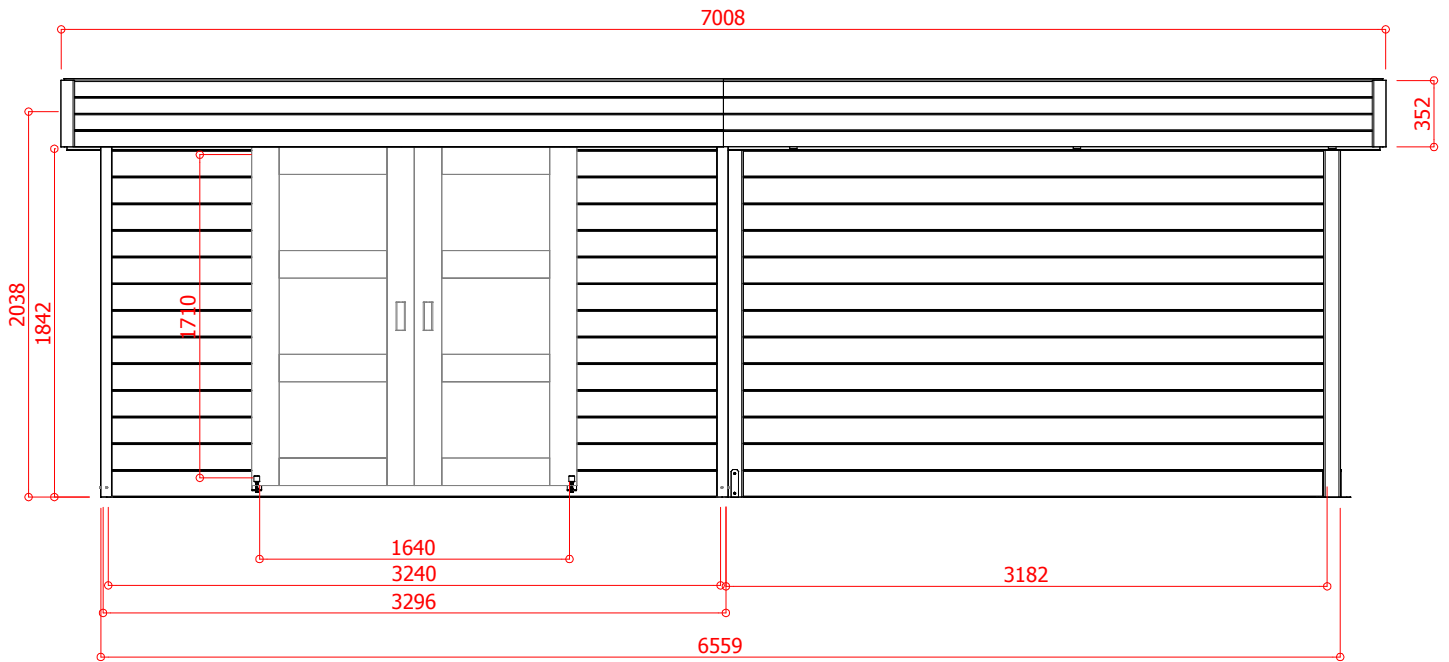

	7.65 m ²
	19.67 m ²

Schaal / Échelle / Scale / Escala / Escala / Scala : 1:40

Dakhelling ± 3 °


Pente ± 3 °

Gradient ± 3 °

Pendente ± 3 °

Pendiente ± 3 °

Pendenza ± 3 °

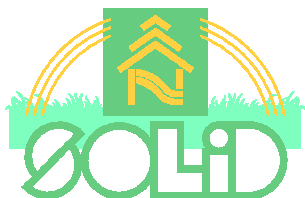

Industriepark 8
8587 Spiere-Helkijn

CreateDate: 17.11.2010

SaveDate: 10.01.2011

PlotDate: 10.01.2011

Deuropening / Embrasure de porte / Doorway /
Apertura de puerta / Apertura delle porte / Abertura de portas



Breedte / Largeur / Width / Anchura / Boca / Larghezza

1640

Hoogte / Hauteur / Height / Altura / Altezza / Altura

1710

S8387

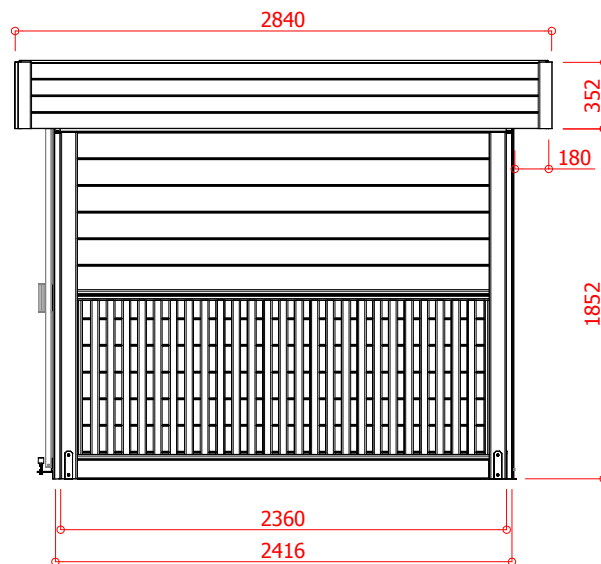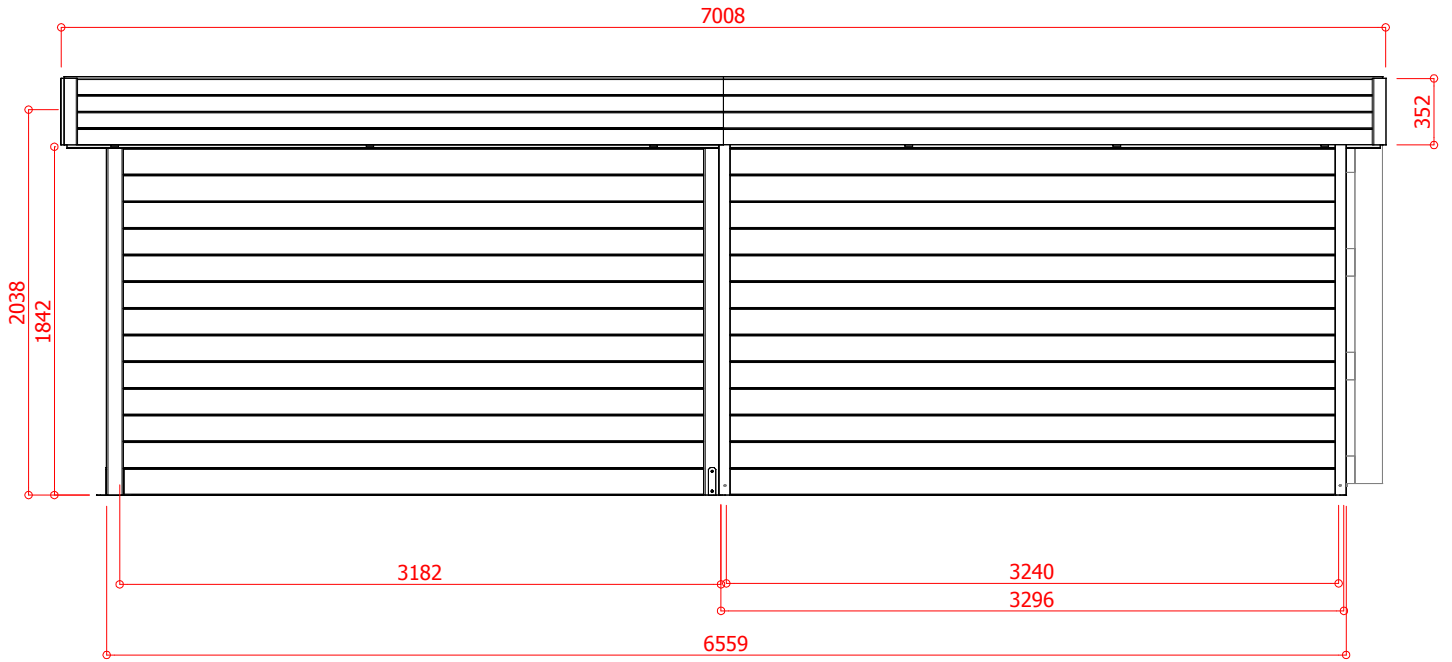

Industriepark 8
8587 Spiere-Helkijn

CreateDate: 17.11.2010
SaveDate: 10.01.2011
PlotDate: 10.01.2011



Schaal / Échelle / Scale / Escala / Escala / Scala : 1:40