



S8993

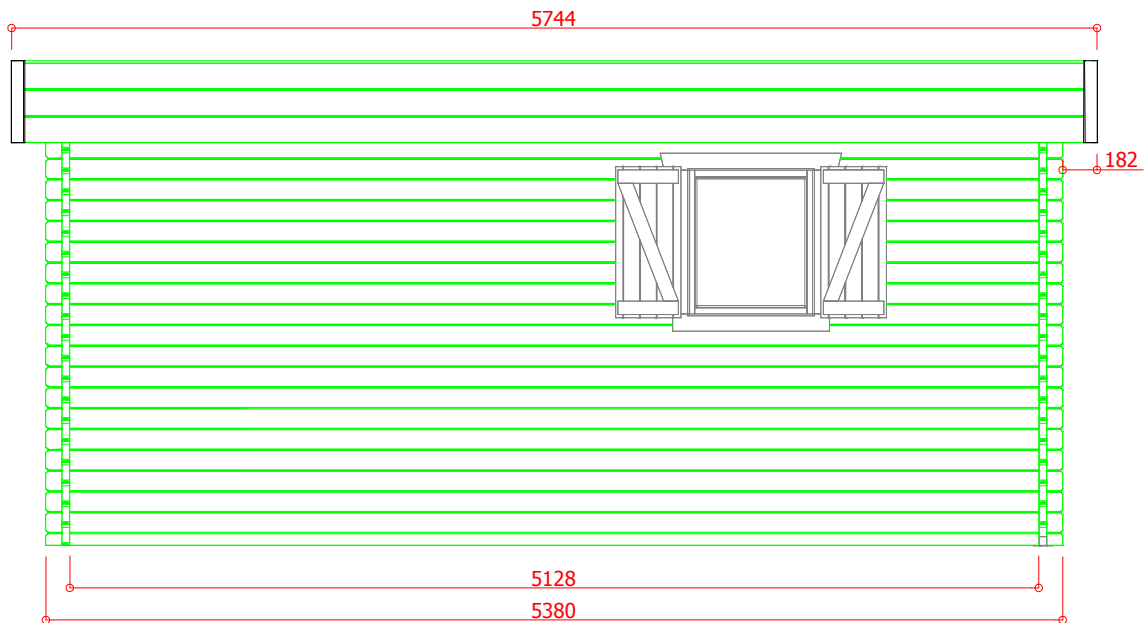

17.07 m²

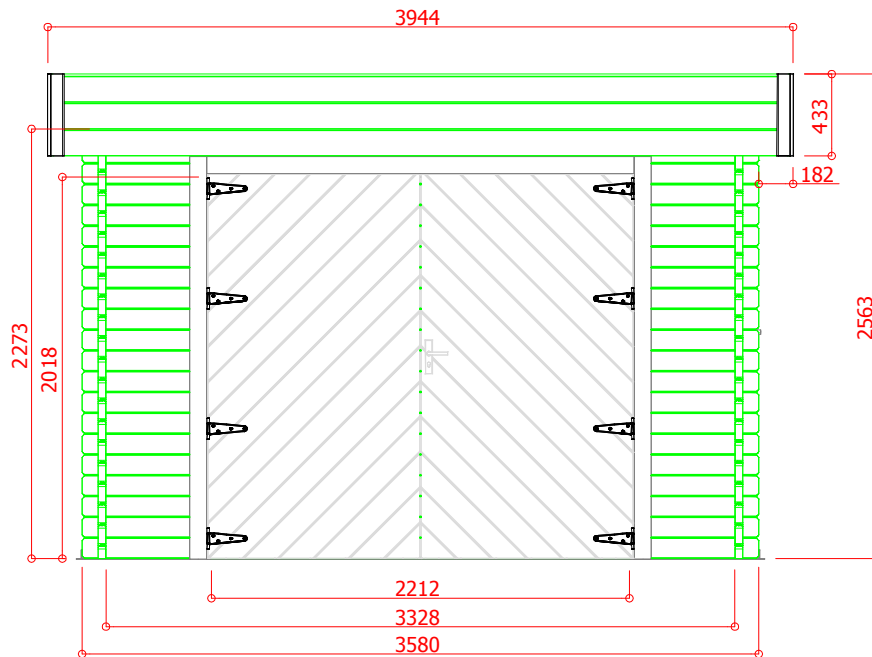

19.26 m²

Schaal / Échelle / Scale / Escala / Escala / Scala : 1:40

Dakhelling ± 4 °

Pendente ± 4 °

Pente ± 4 °

Pendiente ± 4 °

Gradient ± 4 °

Pendenza ± 4 °



Industriepark 8
8587 Spiere-Helkijn

CreateDate: 06.02.2007
SaveDate: 27.03.2007
PlotDate: 27.03.2007


Deuropening / Embrasure de porte / Doorway /
Apertura de puerta / Apertura delle porte / Abertura de portas

Breedte / Largeur / Width / Anchura / Boca / Larghezza



2212

Hoogte / Hauteur / Height / Altura / Altezza / Alturezza

2018

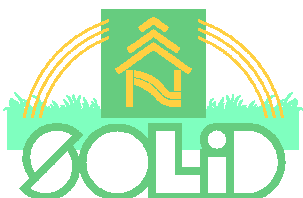

S8993

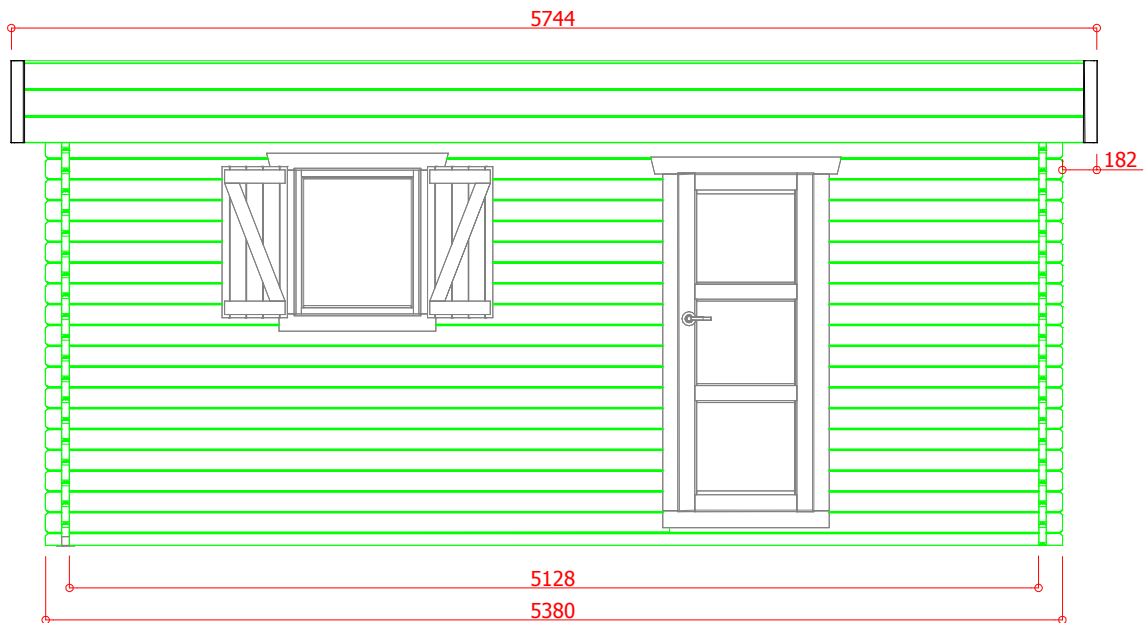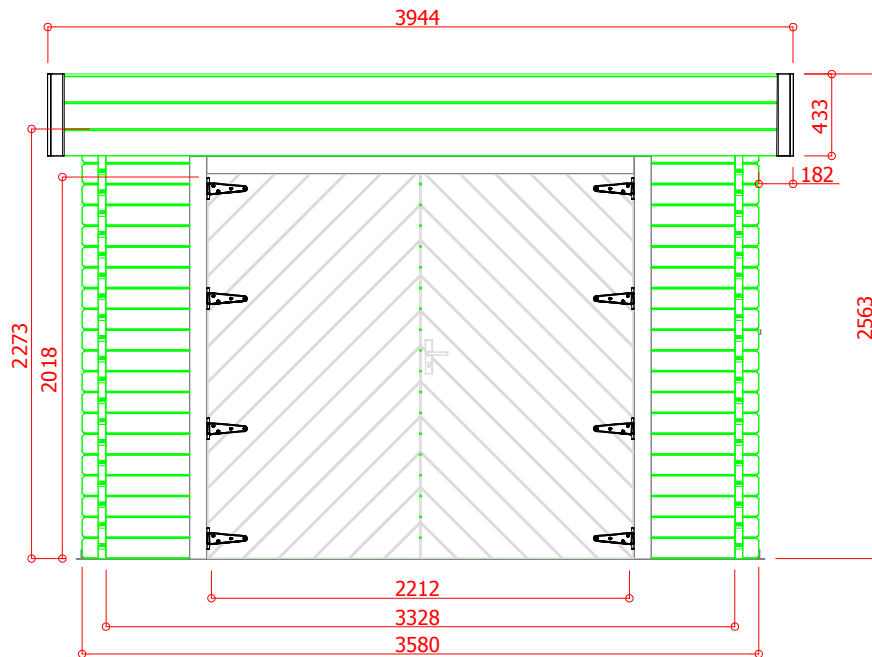

17.07 m²



19.26 m²

Schaal / Échelle / Scale / Escala / Escala / Scala : 1:40

Dakhelling ± 4 °

Pendente ± 4 °

Pente ± 4 °

Pendiente ± 4 °

Gradient ± 4 °

Pendenza ± 4 °



Industriepark 8
8587 Spiere-Helkijn

CreateDate: 06.02.2007

SaveDate: 27.03.2007

PlotDate: 27.03.2007

Deuropening / Embrasure de porte / Doorway /
Apertura de puerta / Apertura delle porte / Abertura de portas

Breedte / Largeur / Width / Anchura / Boca / Larghezza

2212

Hoogte / Hauteur / Height / Altura / Altezza / Altura

2018

