
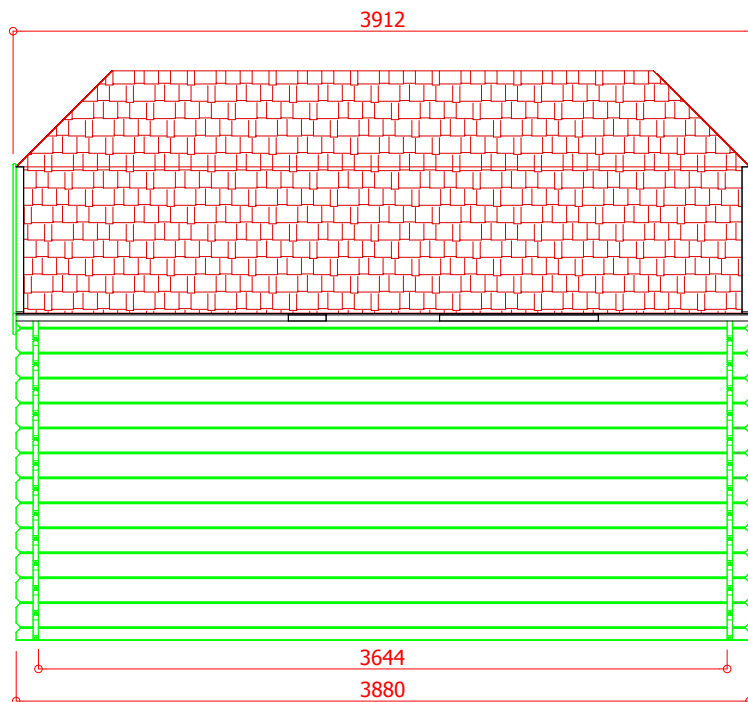


S8505

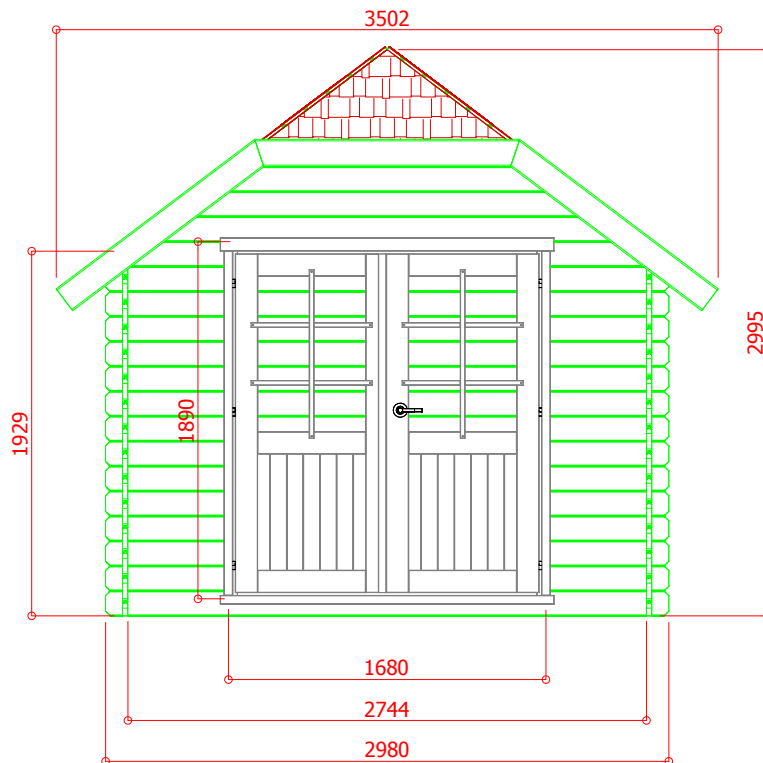

	10.00 m ²
	11.56 m ²

Schaal / Échelle / Scale / Escala / Escala / Scala : 1:40

Dakhelling ± 37 °	Pendente ± 37 °
Pente ± 37 °	Pendiente ± 37 °
Gradient ± 37 °	Pendenza ± 37 °



Industriepark 8
8587 Spiere-Helkijn

CreateDate: 16.12.2008
SaveDate: 17.12.2008
PlotDate: 17.12.2008

Deuropening / Embrasure de porte / Doorway /
Apertura de puerta / Apertura delle porte / Abertura de portas

Breedte / Largeur / Width / Anchura / Boca / Larghezza	1680
Hoogte / Hauteur / Height / Altura / Altezza / Altura	1890